



**KAVANGO EAST REGIONAL COUNCIL
DIRECTORATE OF EDUCATION, ARTS AND CULTURE**

REQUEST FOR SEALED QUOTATION FOR WORKS

FOR

**CONSTRUCTION OF 1X SEPTIC TANK AND 1 X MANHOLE AT OMEGA
COMBINED SCHOOL IN MUKWE CIRCUIT**

Procurement Reference No: W/RFQ/DOEAC-KERC/107/102/2023/2024

Cost: None

Bidder:.....

Address:.....

Tel:.....

Email Address:.....

Bid Price:.....



**KAVANGO EAST REGIONAL COUNCIL
DIRECTORATE OF EDUCATION, ARTS AND CULTURE**

Letter of Invitation

16 January 2024

.....
.....
.....

Procurement Reference No: W/RFQ/DOEAC-KERC/107/102/2023/2024

Construction of 1x septic tank and 1 x manhole at omega combined school in Mukwe Circuit

Dear Sir/Madam

The Kavango East Regional Council - Directorate of Education, Arts and Culture, will provide you with specification for the items described in details.

Any resulting contract shall be subject to the terms and conditions referred to in the document.


Queries, if any, should be addressed to Mr. V. S. Martin @ 0662589017 for Technical issues and Mr. J Kangumbe @ 066266000 for administrative issues during working hours from 0800 to 1700hours.

Please prepare and submit your quotation in accordance with the specifications and instructions given or inform the undersigned if you will not be submitting a quotation.

Yours faithfully,

Mr. J.M. Kangumbe

Head: Procurement Management Unit

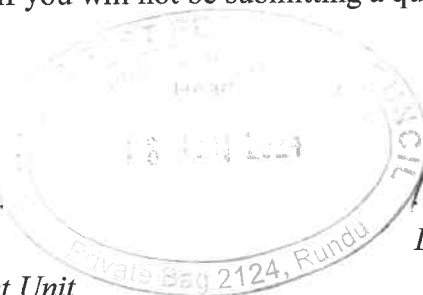

18/01/2024

Date

SECTION I: INSTRUCTIONS TO BIDDERS

1. Rights of Public Entity

Kavango East Regional Council – Directorate of Education, Arts and Culture reserves the right:

- (a) to split the contract as per the lowest evaluated cost per lot; and
- (b) to accept or reject any quotation or to cancel the quotation process and reject all quotations at any time prior to contract award.

Please Note: Section:27 (2B) (A) of Public Procurement Amendment Act, 2022 will apply

2. Preparation of Quotations

You are requested to quote for the works mentioned in Section III, by completing, signing and returning:

- (a) the Quotation Letter in Section II with its annex for Bid Securing Declaration, where applicable;
- (b) the Priced Activity Schedule in Section IV;
- (c) the Specifications and Compliance Sheet in Section V; and
- (d) any other attachment as deemed appropriate

You are advised to carefully read the complete Request for Quotations document, including the Special Conditions of Contract in Section VII, before preparing your Quotation. The standard forms in this document may be retyped for completion but the Bidder is responsible for their accurate reproduction.

PLEASE NOTE: Compliance to the Public Procurement Act, 2015 (Act. 15 of 2015) as amended. Section 66 (2B) (a) will apply

3. Validity of Quotations

The quotation validity period shall be **180 days** from the date of bid submission deadline.

4. Eligibility Criteria

To be eligible to participate in this Quotation exercise, you should:

- (a) **have a valid copy of company Registration Certificate;**
- (b) **have a valid original/certified copy of good Standing Tax Certificate;**
- (c) **have a valid original/certified copy of good Standing Social Security Certificate;**
- (d) **have a valid certified copy of Affirmative Action Compliance Certificate, proof from Employment Equity Commissioner that bidder is not a relevant employer, or exemption issued in terms of Section 42 of the Affirmative Action Act, 1998;**
- (e) **have a copy of certificate indicating SME Status (for Bids reserved for SMEs);**
- (f) **Written undertaking in terms of section 138 of Labour Act, 2015 and section 50(2)(D) of the Public Procurement Act, 2015 and that it will abide to sub-clause 4.6 of the General conditions of Contract if it is awarded the contract or part thereof;**

(g) **Certified Copy of the National Identity Document.** In case the company is owned by more than one person, all of them should submit certified copy of National Identity Document.

(h) **Site Foreman to supervise the works must have experience in related works for at least two projects (attach complete curriculum vitae, list of projects with testimonials accompanied with contact details).** Where the owner indicates that he/she will be the site Forman, he/she should attach the same.

(j) **Provide Company experience in related works for at least two projects**

(k) **Business Principal must be in line with the nature of procurement**

5. Bid Securing Declaration

Bidders are required to subscribe to a Bid Securing Declaration for this procurement process.

6. Works Completion Period

The completion period for works shall be **One (1) month** after acceptance and issue of Purchase Order. Deviation in completion period shall not be accepted

Sealing and Marking of Quotations

Quotations should be sealed in a single envelope, clearly marked with the Procurement Reference Number, addressed to the Public Entity with the Bidder's name at the back of the envelope.

7. Submission of Quotations

Quotations should be deposited in the Quotation/Bid Box located at **Kavango East Regional Council, Rundu, for Attention Mr. J.M. Kangumbe not later than 30 January 2024 at 11H00.** Quotations by post or hand delivered should reach this office by the same date and time at latest. Late quotations will be rejected. Quotations received by e-mail will not be considered.

8. Opening of Quotations

Quotations will be opened internally by the Public Entity immediately after the closing time referred to in section 7 above. A record of the Quotation Opening stating the name of the bidders, the amount quoted the presence or absence of a Bid Securing Declaration. Opening register will be made available on request after three days of opening.

9. Evaluation of Quotations

The Public Entity shall have the right to request for clarifications in writing during evaluation. Offers that are substantially responsive shall be compared on the basis of evaluated cost, subject to Margin of Preference where applicable, to determine the lowest evaluated quotation.

10. Technical Compliance

The Specifications and Compliance Sheet details the minimum specifications of the works to be carried out. The specifications have to be met, but no credit will be given for exceeding the specifications.

11. Prices and Currency of Payment

Prices for the execution of works shall be fixed in Namibian Dollars as quoted.

Quotations shall cover all costs of labour, materials, equipment, overheads, profits and all associated costs for performing the works, and shall include all duties. The whole cost of performing the works shall be included in the items stated, and the cost of any incidental works shall be deemed to be included in the prices quoted.

12. Margin of Preference

12.1 Bids are reserved for Service Providers (SME's)

13. Award of Contract

The Bidder having submitted the lowest evaluated responsive quotation and qualified to perform the works shall be selected for award of contract. Award of contract shall be by issue of a Purchase Order/Letter of Acceptance in accordance with terms and conditions contained in Section VI: Contract Agreement and General Conditions of Contract.

14. Notification of Award and Debriefing

The Public Entity shall after award of contract promptly inform all unsuccessful bidders in writing of the name and address of the successful bidder and the contract amount. Furthermore, the Public Entity shall attend to all requests for debriefing made in writing within 7 days of the unsuccessful bidders being informed of the award.

SECTION II: QUOTATION LETTER

(to be completed by Bidders)

[Complete this form with all the requested details and submit it as the first page of your quotation with the Priced Activity Schedule and documents requested above. A signature and authorisation on this form will confirm that the terms and conditions of the RFQ prevail over any attachments. **If your quotation is not authorised, it will be rejected.**

Quotation addressed to:	
Procurement Reference Number:	
Subject matter of Procurement:	

We offer to execute the Works detailed in the Statement of Requirements, in accordance with the terms and conditions stated in your Request for Sealed Quotations referenced above.

We confirm that we are eligible to participate in this Quotation exercise and meet the eligibility criteria specified in Section 1: Instructions to Bidders

We undertake to abide by the Conduct of Bidders and Suppliers as provided under the Public Procurement Act during the procurement process and the execution of any resulting contract.

We have read and understood the content of the Bid Security/Bid Securing Declaration (BSD) attached hereto and subscribe fully to the terms and conditions contained therein. We further understand that this subscription could lead [forfeiture of the security amount / disqualification on the grounds mentioned in the BDS]

The validity period of our Quotation is _____ days *[insert number of days]* from the date of the bid submission deadline.

We confirm that the prices quoted in the Priced Activity Schedule are fixed and firm and will not be subject to revision or variation, if we are awarded the contract **prior to the expiry** date of the quotation validity.

Works will commence within _____ *[insert number]* days from date of issue of Purchase Order/ Letter of Acceptance.

Works will be completed within _____ *[insert number]* days from date of issue of Purchase Order/ Letter of acceptance.

Quotation Authorised by:

Name of Bidder		Company's Address and seal	
Contact Person			
Name of Person Authorising the Quotation:		Position:	Signature:
Date		Phone No./E-mail	

BID SECURING DECLARATION
(Section 45 of Act) (Regulation
37(1) (b) and 37(5))

Date:
[Day | month | year]

Procurement Ref No.: W/RFQ/DOEAC-KERC/107/102/2023/2024

To: Kavango East Regional Council – Directorate of Education, Arts and Culture

I/We* understand that in terms of section 45 of the Act a public entity must include in the bidding document the requirement for a declaration as an alternative form of bid security.

I/We* accept that under section 45 of the Act, I/we* may be suspended or disqualified in the event of

- (a) a modification or withdrawal of a bid after the deadline for submission of bids during the period of validity;
- (b) refusal by a bidder to accept a correction of an error appearing on the face of a bid;
- (c) failure to sign a procurement contract in accordance with the terms and conditions set forth in the bidding document, should I/We* be successful bidder; or
- (d) failure to provide security for the performance of the procurement contract if required to do so by the bidding document.

I/We* understand this bid securing declaration ceases to be valid if I am/We are* not the successful Bidder

Signed:
[insert signature of person whose name and capacity are shown]

Capacity of:.....
[indicate legal capacity of person(s) signing the Bid Securing Declaration]

Name:
[insert complete name of person signing the Bid Securing Declaration]

Duly authorized to sign the bid for and on behalf of:.....
[insert complete name of Bidder]

Dated on _____ day of _____
[insert date of signing]

Corporate Seal (where appropriate)

[Note*: In case of a joint venture, the bid securing declaration must be in the name of all partners to the joint venture that submits the bid.]



Republic Of Namibia

Ministry of Labour, Industrial Relations and Employment Creation

Witten undertaking in terms of section 138 of the Labour Act, 2015 and section 50(2)(D) of the Public Procurement Act, 2015

1. EMPLOYERS DETAILS

Company Trade Name:.....

Registration Number :.....

Vat Number:

Industry/Sector:

Place of Business:.....

Physical Address:.....

Tell No.:.....

Fax No.:.....

Email Address:.....

Postal Address:.....

Full name of Owner/Accounting Officer:.....

.....

Email Address:.....

2. PROCUREMENT DETAILS

Procurement Reference No.:

Procurement Description:

.....

.....

Anticipated Contract Duration:

Location where work will be done, good/services will be delivered:

.....

3. UNDERTAKING

I

[insert full name], owner/representative

of

[insert full name of company]

hereby undertake in writing that my company will at all relevant times comply fully with the relevant provisions of the Labour Act and the Terms and Conditions of Collective Agreements as applicable.

I am fully aware that failure to abide to such shall lead to the action as stipulated in section 138 of the labour Act, 2007, which include but not limited to the cancellation of the contract/licence/grant/permit or concession.

Signature:

Date:

Seal:.....

Please take note:

- 1. A labour inspector may conduct unannounced inspections to assess the level of compliance*
- 2. This undertaking must be displayed at the workplace where it will be readily accessible and visible by the employees rendering service(s) in relations to the goods and services being procured under this contract*

A. SCOPE OF WORKS, SPECIFICATIONS AND PERFORMANCE REQUIREMENTS

B. BILL OF QUANTITY IS ATTACHED

SECTION IV: PRICED ACTIVITY SCHEDULE

Procurement Reference Number: **W/RFQ/DOEAC-KERC/107/102/2023/2024**

[Complete the unit and total prices for each item listed below. Authorise the prices quoted in the signature block below.]

The quantities shown below are approximate and not subject to re-measurement for payment purposes.

Item No	Brief Description of Works	Quantity	Unit of Measure	Unit Price (N\$)	Total Price (N\$)
A*	B*	C*	D*	E	F
1	CONSTRUCTION OF 1X SEPTIC TANK AND 1 X MANHOLE AT OMEGA COMBINED SCHOOL IN MUKWE CIRCUIT AS PER ATTACHED BILL OF QUANTITY	1			
Enter 0% VAT rate if VAT exempt.				Subtotal	
				VAT @ 15 %	
				Total	

*Columns A to D to be completed as applicable by the Public Entity

Priced Activity Schedule Authorised By:

Name:		Signature:	
Position:		Date:	
Authorised for and on behalf of:	Company		

SECTION V: SPECIFICATIONS AND COMPLIANCE SHEET

Procurement Reference Number: **W/RFQ/DOEAC-KERC/107/102/2023/2024**

[Bidders should complete columns C and D with the specifications and performance of the Works offered. Also state “comply” or “not comply” and give details of any non-compliance/deviation to the specifications required. Attach detailed technical literature if required. Authorise the specifications offered in the signature block below]

Item No	Specifications and Performance Required	Compliance of Specifications and Performance Offered	Details of Non-Compliance/ Deviation (if applicable)
<i>A*</i>	<i>B*</i>	<i>C</i>	<i>D</i>
1	CONSTRUCTION OF 1X SEPTIC TANK AND 1 X MANHOLE AT OMEGA COMBINED SCHOOL IN MUKWE CIRCUIT AS PER ATTACHED BILL OF QUANTITY		

* Columns A and B to be completed by Public Entity.

Specifications and Compliance Sheet Authorised By:

Name:		Signature:	
Position:		Date:	
Authorised for and on behalf of:		Company	

SECTION VI: GENERAL CONDITIONS OF CONTRACT AND CONTRACT AGREEMENT

Any resulting contract shall be placed by means of a Purchase Order/Letter of Acceptance and shall be subject to the General Conditions of Contract (GCC) for the **Procurement of works – Ref. W/RFQ/DOEAC-KERC/107/102/2023/2024**

SECTION VIII SPECIAL CONDITIONS OF CONTRACT

Procurement Reference Number: **W/RFQ/DOEAC-KERC/107/102/2023/2024**

The clause numbers given in the first column correspond to the relevant clause number of the General Conditions of Contract.

GCC Clause Reference	Special Conditions
Employer GCC 1.1(r)	Kavango East Regional Council – Directorate of Education, Arts and Culture
Intended Completion Date GCC	The intended completion date is: March 2024
Project Manager GCC 1.1(y)	The Project Manager is: Mr. G. Sikoka
Site GCC 1.1(aa)	The site is at: OMEGA COMBINED SCHOOL
Start Date GCC 1.1(dd)	The Start Date shall be: February 2023
The Works GCC 1.1(hh)	The Works consist of: CONSTRUCTION OF 1X SEPTIC TANK AND 1 X MANHOLE
Interpretation GCC 2.2	The project will be completed in the following sections: One (1) Month
Interpretation GCC2.3	The following additional documents shall form part of the contract: Bill of Quantity, Standard Drawings, Purchase Order and appointment letter
Language and Law GCC 3.1	The language of the contract is English The law that applies to the Contract is the law of Namibia.
Project Manager's	The Project Manager shall obtain specific approval from the Employer before carrying out any of his duties under the Contract which in the Project Manager's

GCC Clause Reference	Special Conditions
Decisions 4.1	opinion will cause the amount finally due under the Contract to exceed the Contract Price or will give entitlement to extension of time. This requirement shall be waived in an emergency affecting safety of personnel or the Works or adjacent property.
Delegation GCC 5.1	The Project Manager may delegate his/her duties.
Notices GCC 6	<p>Any notice shall be sent to the following addresses:</p> <p>For the Employer, the address shall be as given on the page 2 of this Bidding Document and the contact name shall be</p> <p>Ms. Ludgela Nangura P/bag 2124, Rundu</p> <p>For the Contractor, the address shall be as given on the first page of the Purchase Order/Letter of Acceptance and the contact name shall be</p> <p>_____</p> <p>_____</p>
Insurance GCC 13.1	Not applicable
Site Date GCC 14.1	Not applicable
Possession of the Site GCC 20.1	The Site Possession Date shall be: February 2024
Procedure for Disputes GCC 24	No Adjudicator shall be appointed under the contract and arbitration shall not apply. If any dispute arises between the Employer and the Contractor in connection with or arising out of the Contract, the parties shall seek to resolve any such dispute by amicable agreement. If the parties fail to resolve such dispute by amicable agreement, within 14 days after one party has notified the other in writing of the dispute, then the dispute shall be referred to court by either party.
Program GCC 25.1	The Contractor shall submit for approval a Program for the Works within 5 days from the date of the Letter of Acceptance or issue of Purchase Order Agreement.
GCC 25.3	Program updates shall be required.
Defects Liability Period GCC 33.1	The Defects Liability Period is: Not applicable
Payment Certificates GCC 39.7	Payment shall be made as per progress of works

GCC Clause Reference	Special Conditions
Payments GCC 40	The amount certified by the Project Manager shall be paid in full within 30 days of receipt by the Employer of an invoice, supported by: (a) the payment certificate; and (b) a certificate of Completion of the Works.
Adverse weather Conditions GCC 41.1 (I)	Rain, Storm, Flood
Price Adjustment GCC 44.	The Contract is not subject to price adjustment.
Retention GCC 45.	Not applicable
Liquidated Damages GCC 46.1	0.05% of the amount shall be retained from the total amount per day as penalties
Bonus GCC 47.1	Not applicable
Advance Payment GCC 48.1	No advance payment shall be made
Performance Security GCC 49.1	Not applicable
GCC 56.1	Not applicable
GCC 59.1	Not applicable

QUOTATION CHECKLIST SCHEDULE

Procurement Reference No.: W/RFQ/DOEAC-KERC/107/102/2023/2024

Description	Attached	Not Attached
Bid Letter		
List of Goods and Price Schedule		
Specification and Compliance Sheet		
Bid Securing Declaration		
Quotation		
Valid Original or Certified Good Standing Tax Certificate		
Valid Original or Certified Good Standing Social Security Certificate		
Valid Company Registration		

Disclaimer: The list defined above is meant to assist the Bidder in submitting the relevant documents and shall not be a ground for the bidder to justify its non-submission of major documents for its quotation to be responsive. The onus remains on the Bidder to ascertain that it has submitted all the documents that have been requested and are needed for its submission to be complete and responsive.

Section IV: Price Activity Schedule

Omega C. School

Procurement Reference Number: _____


The quantities shown below are approximate, and subject to re-measurement for payment purpose.

BILL 1

Item No	Description	quantity	Unit of Measure	Unit Price	Total Price
1.	Septic tank 3550mm x 2400mm Refer to Architect's drawing No. B24 and B25 or B16B17 when pricing the following septic tank (the drawings are attached to these Bills of quantities) Septic tank formed of 100mm thick 25Mpa/19mm reinforced concrete cover slab to receive covers(manhole covers elsewhere measured), cover slab reinforced with 12mm diameter high tensile steel bars @ 150mm c/c in both directions, fitted on top of 330mm perimeter brickwork plastered on inside, built on top of 150mm thick 25MPa/19mm concrete base extending 200mm wider than external face of brickwork on all sides with and including 110mm internal plastered brickwork divisions with 150mm x 150mm openings and 110mm Upvc inlet and outlets with junctions and short lengths of pipes built into brickwork, the whole inspection chamber inclusive of all excavation, filling, compaction, formwork, etc: Septic tank size 3550mm x 2400mm externally exceeding 2000mm deep and not exceeding 2250mm deep internally (B16 and B17)	1	No.		
2.	Covers				

	600mm x 600mm Double seal Type 6 "Saint-Gobain" (45kg) (Product no: 2280) or similar approved manhole cover and frame set in position on concrete slab in 1:3 cement motor	2	No.		
3.	<p>Drainage An allowance of 20m has been made from the edge of the building apron slab up to the inlet of the septic tank and included in the applicable items under this "Drainage" and the "sundries" headings. The applicable items will be adjusted based on – site positioning of the septic tank.</p> <p>Heavy duty 110mm Upvc sewer pipe (SABS 1601) laid to even falls in ground including excavation and backfilling not exceeding 1m deep.</p> <p>Extra over heavy duty Upvc sewer pipes for 110mm junction</p> <p>Extra over heavy duty Upvc sewer pipes for 110mm stopped end set in 2:1 cement mortar.</p>	15	M		
		4	No.		
		1	No.		
4.	<p>Sundries</p> <p>Suitable flat stones placed over 110mm diameter perforated pipe for sand filtering prevention.</p> <p>Extra over excavation in earth for pipe trenches, chambers, etc for excavation in soft rock.</p>	20	M		
		5	M3		
5.	<p>Inspection Chambers All inspection chambers are to be build according to SABS 1200.</p> <p>Inspection chambers are to be constructed of one brick walls on a 150mm thick, concrete class 25mpa base projecting 150mm all around with a 150mm thick,</p>	1	No.		


	reinforced concrete class 25mPa cover slab reinforced with Y10 bars at 200mm centres in both directions and with opening for manhole cover and finished smooth on all exposed faces. Benching is to be of 1:2 cement mortar with glazed earthenware channels. Cast iron step irons are to be provided at 300mm centres. Excavate for and build inspection chamber size 900mmx600mm internally and exceeding 500mm.				
6.	Cast iron gratings, covers, etc 450 x 600mm single seal manhole cover and frame type 9c (45kg)	1	No.		
7.	<u>Water Storage tank</u> Replace burst water storage tank 10,000 Litre LLDPE hexane polyethylene water storage tank complete with lid and unions for inlet, outlet and overflow pipes as manufactured by Okahandja Plastic Converters cc	1	No		
Subtotal					
Contingencies 10%					
Net total					
VAT @ 15%					
Total					

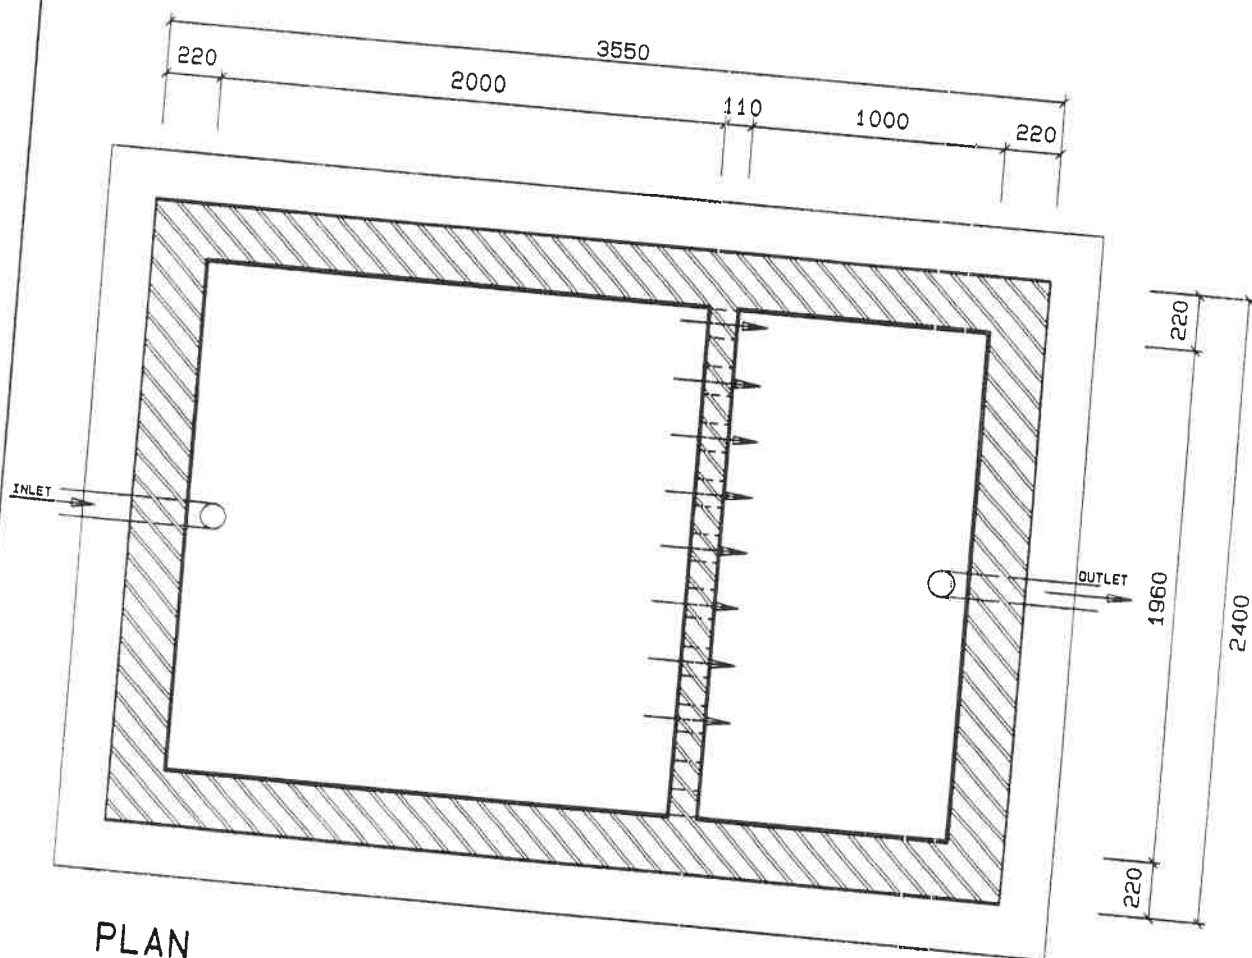


PLAN

SCALE	DATE	DRAWN	REVISIONS	PROJECT NUMBER	MODULE	DRAWING NUMBER	PROPERTY OF
1:30	AUG03	ESAD					GOVERNMENT OF NAMIBIA
PLAN OF SEPTIC TANK					CONSTR. DETAILS	B16	PROJECT CONSULTANT
USER MINISTRY MINISTRY OF BASIC EDUCATION, SPORT & CULTURE					2008		



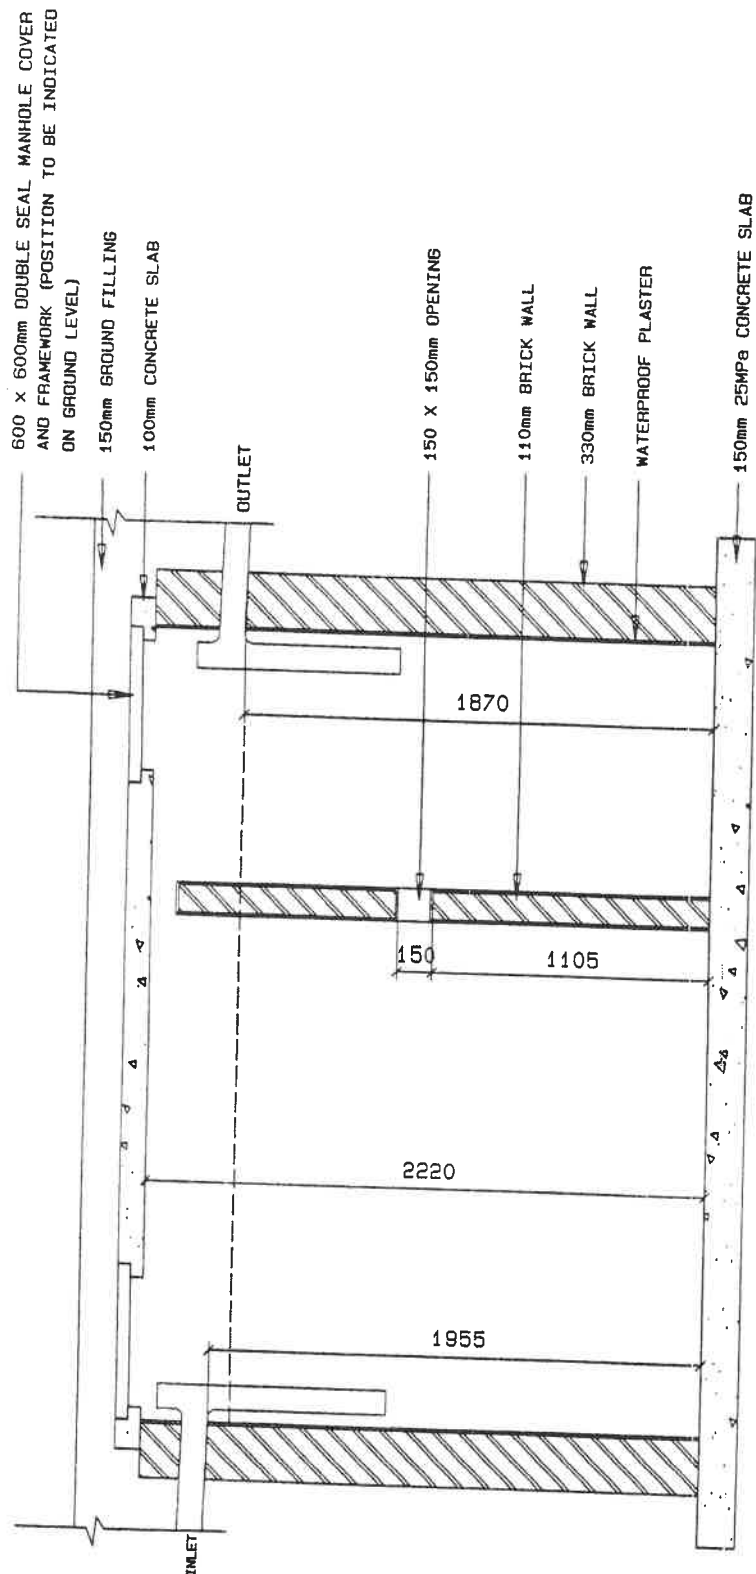

SECTION A-A

DATE	DRAWN	REVISIONS	PROJECT NUMBER	MODULE	DRAWING NUMBER	PROPERTY OF	 MINISTRY OF WORKS TRANSPORT & COMMUNICATION
AUG03	ESAD					GOVERNMENT OF NAMIBIA	
ION THROUGH SEPTIC TANK				CONSTR. DETAILS	B17	PROJECT CONSULTANT	
NISTRY OF BASIC EDUCATION, SPORT & CULTURE				2008		TEL :	